


1	SINGLE PHASE CIRCUIT BREAKER FOR TENANT MAINS - SEE TABLE FOR SIZE
2	100AMP SERVICE FUSE HOLDERS
3	SINGLE PHASE ELECTRIC METERS BY OTHERS
4	NEUTRAL LINK
5	POLE FILLER
6	125AMP 3 PHASE METER PANEL ISOLATOR / MAIN SWITCH

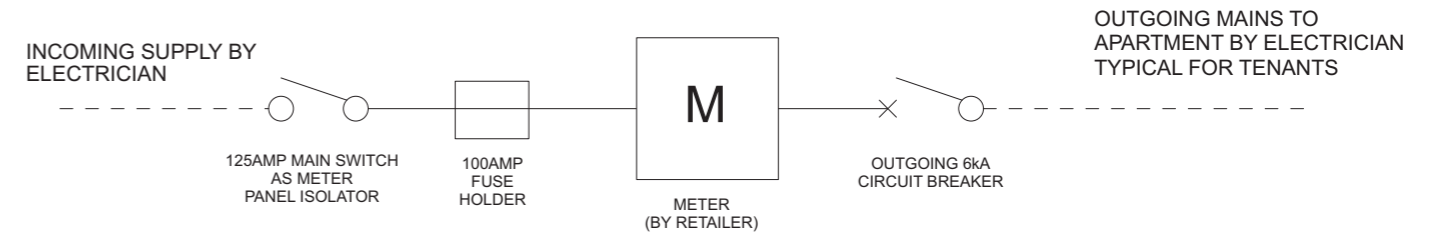

APARTMENT NUMBERS / OUTGOING CIRCUIT BREAKERS	
1	63AMP 6kA Circuit Breaker - Single Phase
2	63AMP 6kA Circuit Breaker - Single Phase
3	63AMP 6kA Circuit Breaker - Single Phase
4	63AMP 6kA Circuit Breaker - Single Phase
5	63AMP 6kA Circuit Breaker - Single Phase
6	63AMP 6kA Circuit Breaker - Single Phase
7	63AMP 6kA Circuit Breaker - Single Phase
8	63AMP 6kA Circuit Breaker - Single Phase
9	63AMP 6kA Circuit Breaker - Single Phase

*** ALL INCOMING CONTROL / OUTGOING CONTROL BREAKERS CAN BE CHANGED TO SUIT CUSTOMERS NEEDS ***

SHEET	1 of 1	SCALE	NTS	REV	A	PROJECT
SIZE	A3					METER PANEL MODEL
DRAWN	RN on 10/10/2017					MP-9W+ISO
CHECK	SV					METER PANEL NUMBER
APPR.						MP 2
						METERPANELS PTY LTD
						19 ALEX AVE, MOORABBIN, VIC 3189
						PH: (03) 9555 9699